



Republic of the Philippines
Department of Education
REGION VIII - EASTERN VISAYAS

To : ALL PROSPECTIVE BIDDERS

Project : **PROCUREMENT FOR THE REPAIR OF NEAP VIII DORMITORY BUILDING**

Subject : BID BULLETIN NO. 1

Date : November 29, 2022


This Supplemental Bid Bulletin is issued to clarify, modify, and amend certain provisions/specifications in the Bid Documents for the abovementioned project. It shall form part of the Bid Documents and supersedes provisions therein that are inconsistent herewith.

Particulars	From	To
• Section I. Invitation to Bid – Item 1 - Item 2	Contract Duration – 45 CD The Department of Education, Regional Office VIII now invites bids for the Procurement for the Repair of NEAP VIII Dormitory Building. Completion of the Works is required within FORTY-FIVE (45) Calendar Days. xxx	Contract Duration – 15 CD The Department of Education, Regional Office VIII now invites bids for the Procurement for the Repair of NEAP VIII Dormitory Building. Completion of the Works is required within FIFTEEN (15) Calendar Days. xxx
• Section III. Bid Data Sheet, Clause 16, 1.3	Original copies of the PhilGEPS Registration Certificate (Platinum Membership), SEC/DTI/CDA Registration Certificate, Mayor's or Business Permit, Tax Clearance and Audited Financial Statements may not be submitted on the date and the time of the bid submission. xxx	Original copies of the PhilGEPS Registration Certificate (Platinum Membership), SEC/DTI/CDA Registration Certificate, Mayor's or Business Permit, PCAB License , Tax Clearance and Audited Financial Statements may not be submitted on the date and




		the time of the bid submission. xxx
• Section V. Special Conditions of the Contract, Clause 4.1	The Intended Completion Date is within Forty-Five (45) Calendar Days from receipt of Notice to Proceed (NTP).	The Intended Completion Date is within Fifteen (15) Calendar Days from receipt of Notice to Proceed (NTP).
• Section VI. Specifications	Completion Period: 45 CD	Completion Period: 15 CD
• Drawings	DELETE: To be presented and provided by the DepEd VIII Regional Engineer during the Pre-Bid Conference.	ADD: Perspective (see attached)

For the information and guidance of all concerned.

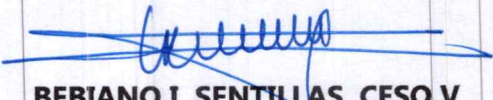

BEBIANO I. SENTILLAS, CESO V
 Assistant Regional Director
 BAC Chairperson

BAC-QCY

COMFORT ROOM

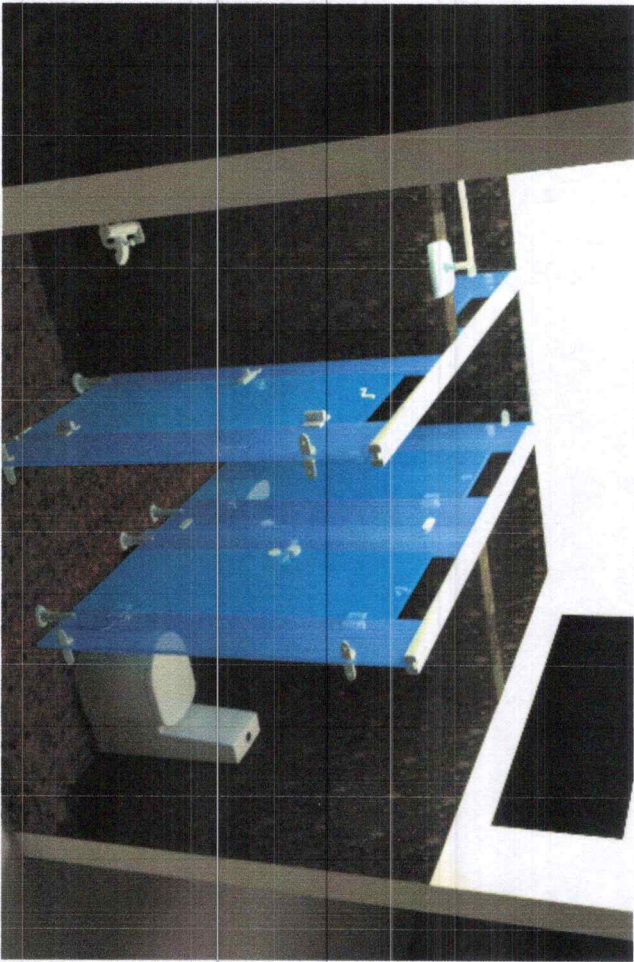


GLASS DOOR AND PARTITIONS

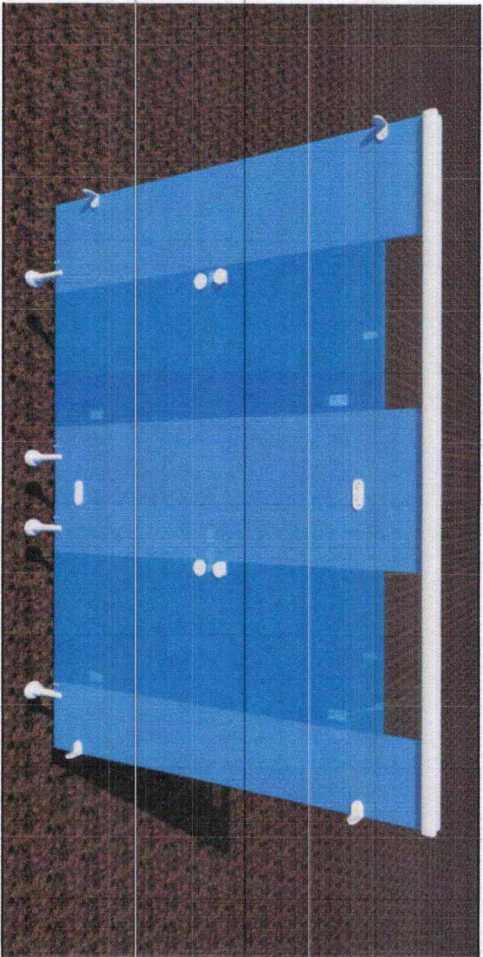

PERSPECTIVE

						
OWN BY:	PROJECT TITLE:	PREPARED BY:	CHECKED BY:	RECOMMENDING APPROVAL:	APPROVED BY:	SHEET NO.
REPUBLIC OF THE PHILIPPINES DEPARTMENT OF EDUCATION Regional Office No. VII	REPAIR OF NEAP VIII DOMINATORY BUILDING	RYAN JAY L. BAGON	ROSEMARIE N. GUINO, EdD	BEBIANO I. SENTILLAS, CESO V	EVELYN R. FETALVERO, CESO IV	1
Address: Gov't Center, Candaba, Pao, Laite	Location: Gov't Center, Candaba, Pao, Laite	Head EPS-ESSD	Off-Chief, ESSD	ASSISTANT REGIONAL DIRECTOR	Regional Director	7

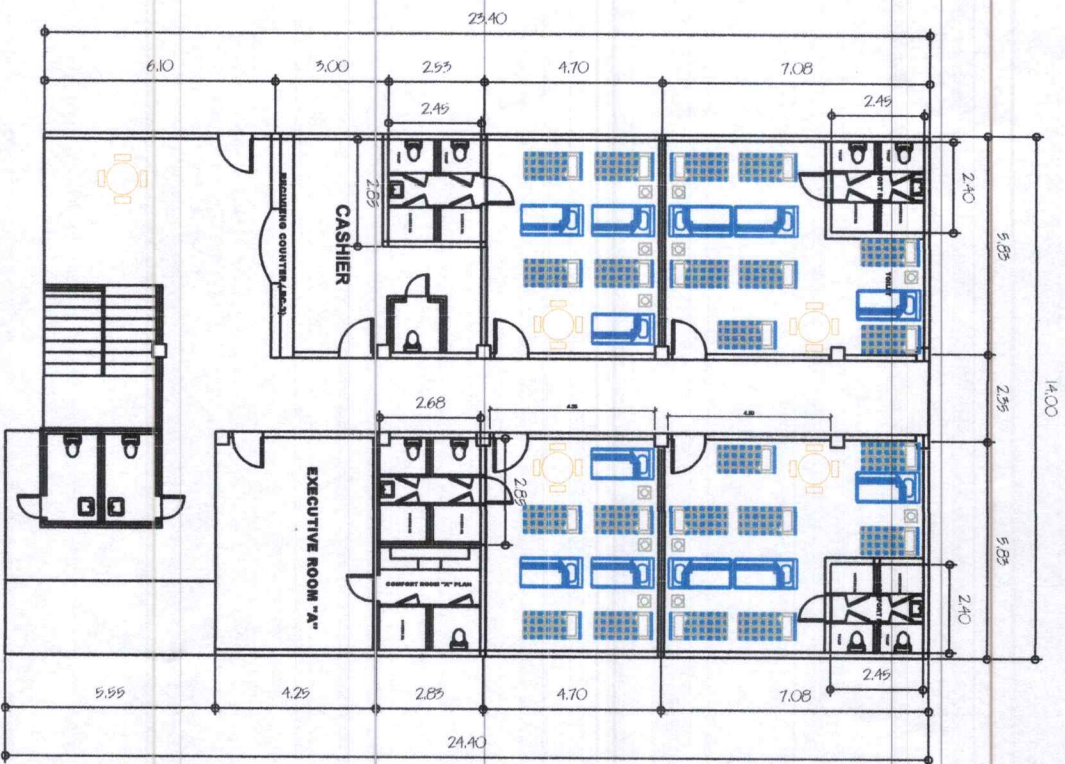

GROUND FLOOR


1: 200 MTS.




SECOND FLOOR

1: 80 MTS.

	
OWN BY:	PROJECT TITLE:
DEPARTMENT OF EDUCATION REPUBLIC OF THE PHILIPPINES Regional Office No. VIII	REPAIR OF NEAP VIII DORMITORY BUILDING
Address: Gov't Center, Cagayan, Palo, Lake	Location: Gov't Center, Cagayan, Palo, Lake
PREPARED BY:	CHECKED BY:
RYAN JAY L. BAGON Head, EFS-ES9D	ROSEMARIE M. GUINO, EDD OIC-Chief, ES9D
RECOMMENDING APPROVAL:	APPROVED BY:
BERIANO I. SENTILLAS, CESO V ASSISTANT REGIONAL DIRECTOR	EVELYN R. FETALVERO, CESO IV Regional Director
SHEET NO.	N.O. OF PAGE
2	7

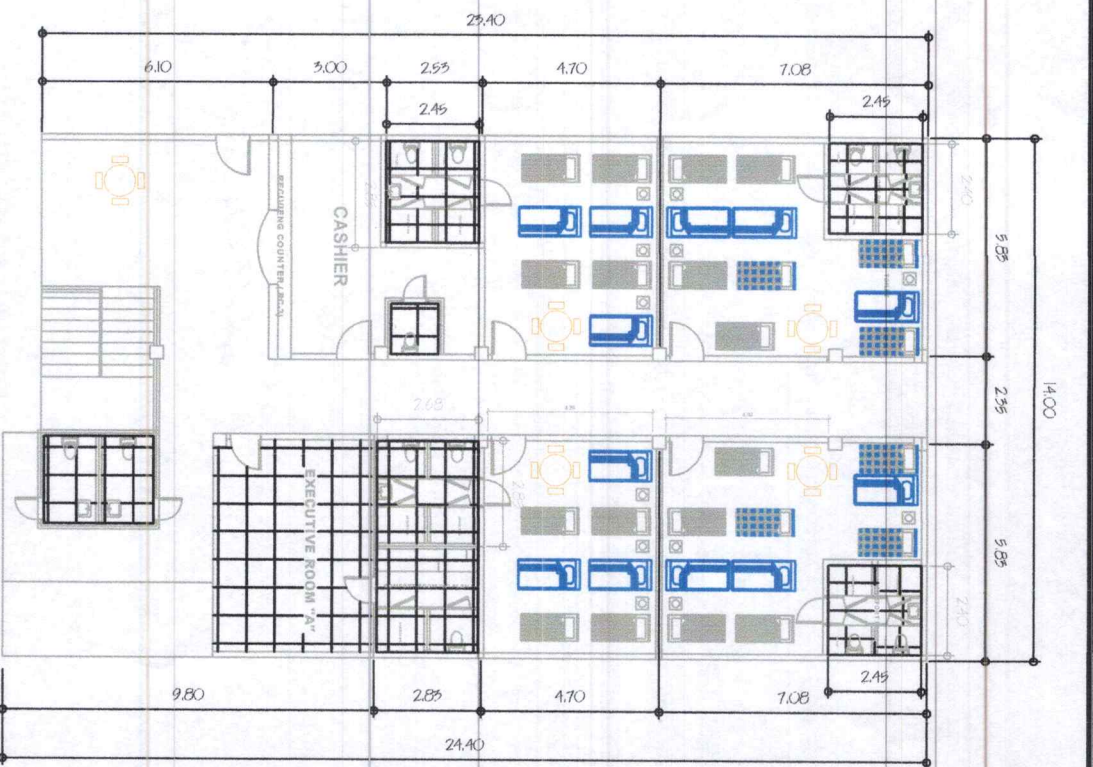


TILE PLAN-FIRST FLOOR

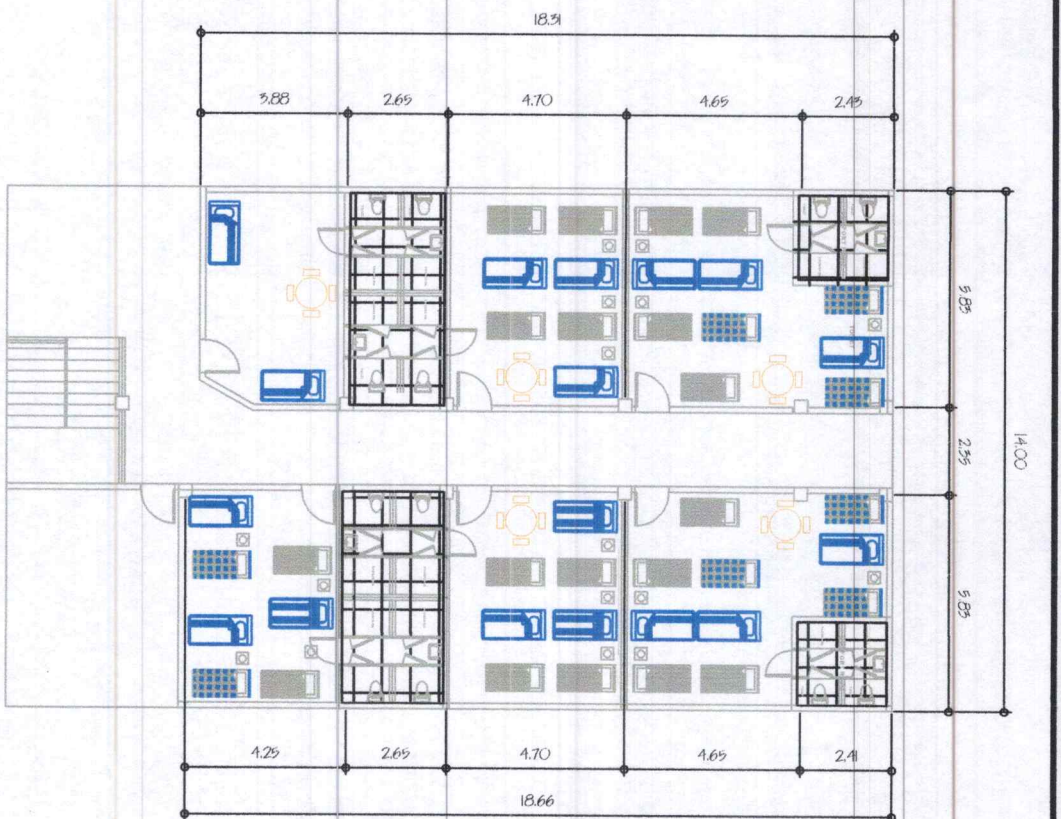

TILE PLAN-SECOND FLOOR

	
OWN BY:	PROJECT TITLE:
DEPARTMENT OF EDUCATION Republic of the Philippines Regional Office No. VII	REPAIR OF NEAP VIII DORMITORY BUILDING
Address: Gov't Center, Candiana, Palo, Lala	Location: Gov't Center, Candiana, Palo, Lala
PREPARED BY:	CHECKED BY:
RYAN JAY L. BAGON Head, EFS-ESSD	ROSEMARIE M. QUINO, EDD OIC-Chief, ESSD
RECOMMENDING APPROVAL:	APPROVED BY:
REBIANO I. SENTILLAS, CESO V Assistant Regional Director	EVELYN R. FETALVERO, CESO IV Regional Director
SHEET NO.	
3	
NO. OF PAGE	
7	

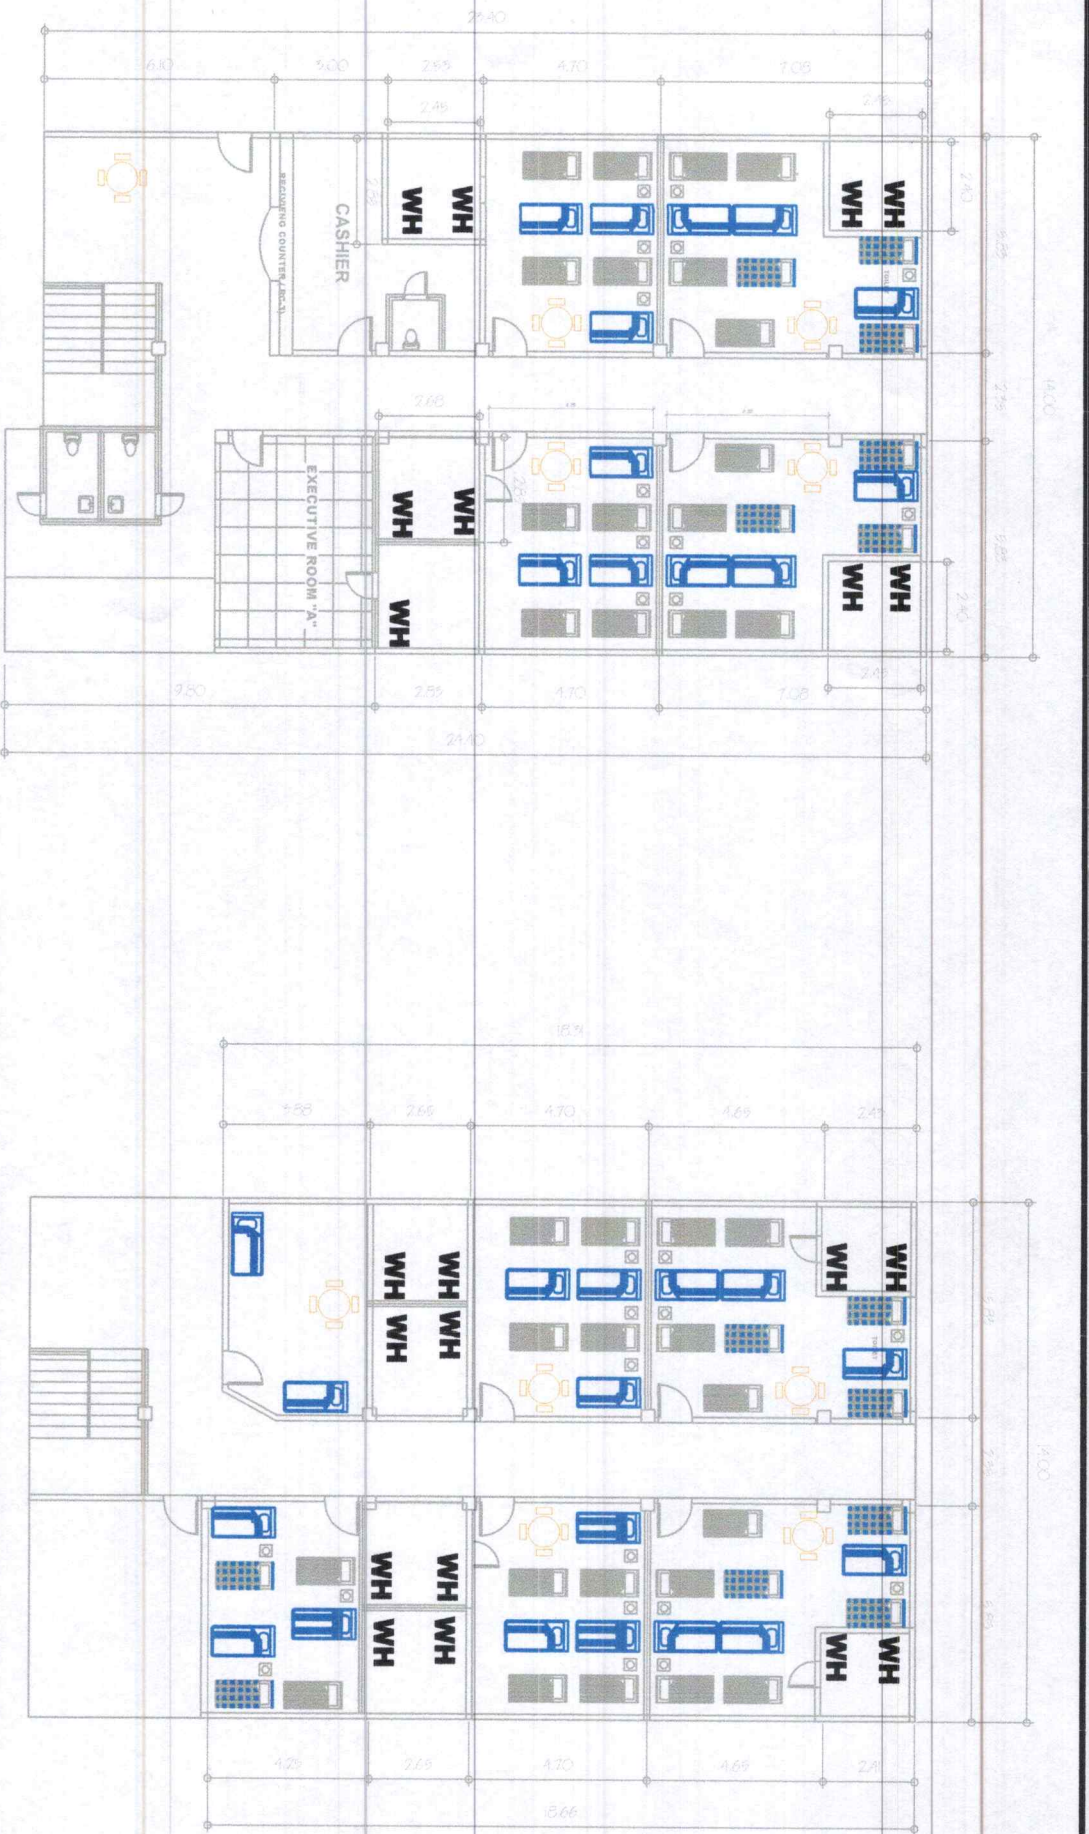


GROUND FLOOR

SCALE 1:200 MFS.


SECOND FLOOR

SCALE 1:50 MFS.

	
OWN BY:	PROJECT TITLE:
REPUBLIC OF THE PHILIPPINES DEPARTMENT OF EDUCATION Regional Office No. VII	REPAIR AND REHABILITATIONS OF DORMITORY BUILDING
Address: Gov't Center, Candayan, Pao, Lobo	Location: Gov't Center, Candayan, Pao, Lobo
PREPARED BY:	CHECKED BY:
 RYAN JAY L. BAGON Head, EFS-ESSD	 ROSEMARIE M. GUINO, EDD OIC-Chief, ESSD
RECOMMENDING APPROVAL:	APPROVED BY:
 SERIANO I. SENTILLAS, CSO V ASSISTANT REGIONAL DIRECTOR	 EVELYN R. FETALVERO, CSO IV Regional Director
SHEET NO.	N.O. OF PAGE
4	7

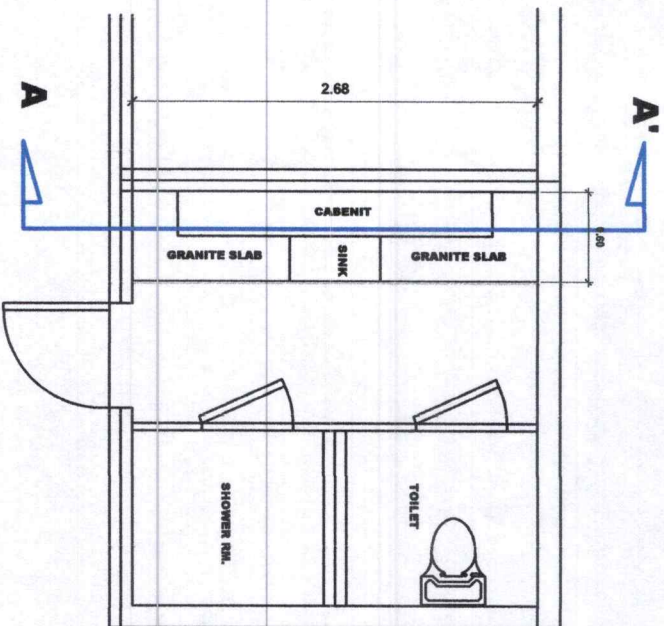

COMFORT ROOM "A" PLAN
SCALE 1: 80 MTS.

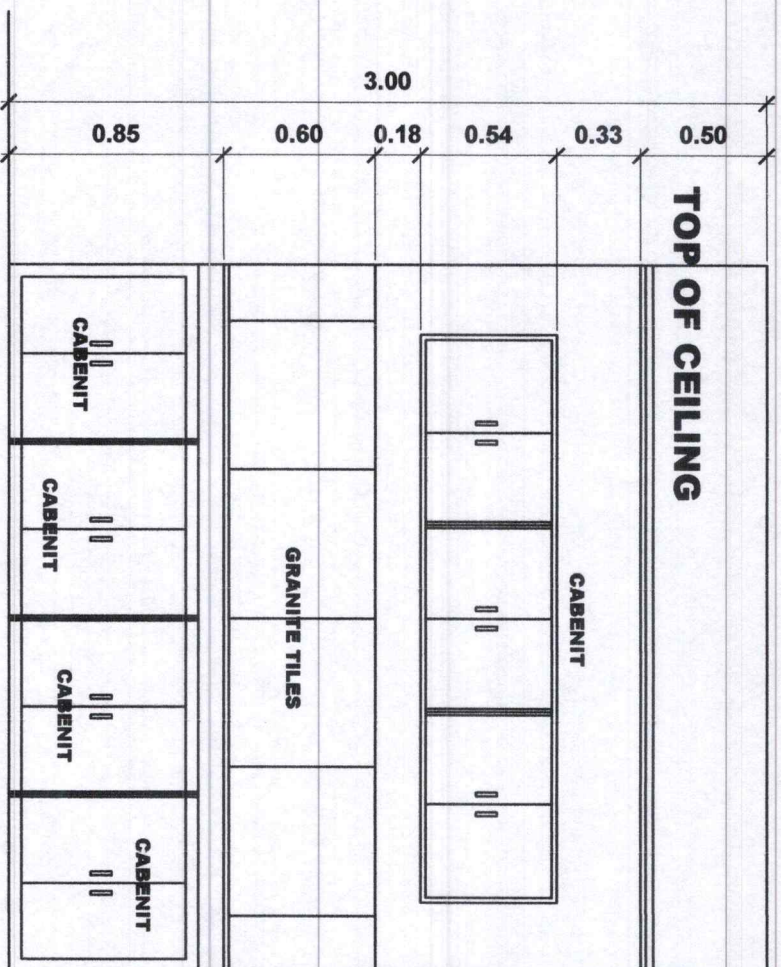

CROSS-SECTION A-A' DETAIL
SCALE 1: 80 MTS.



OWN BY:

PROJECT TITLE:

PREPARED BY:

CHECKED BY:

RECOMMENDING APPROVAL:

APPROVED BY:

SHEET NO.

REPUBLIC OF THE PHILIPPINES
DEPARTMENT OF EDUCATION
Regional Office No. VII

REPAIR AND REHABILITATIONS
OF DORMITORY BUILDING

RYAN JAY L. BAGON
Head, EPS-ESSD

ROSEMARIE M. GUINO, EdD
OIC-Chief, ESSD

BESIANO I. SENTILLAS, CESO V
ASSISTANT REGIONAL DIRECTOR

EVELYN R. FETALVERO, CESO IV
Regional Director

NO. OF PAGE

7

Address: Gov't Center, Candugay, Pao, Lobo


Location: Gov't Center, Candugay, Pao, Lobo

Head, EPS-ESSD

OIC-Chief, ESSD

ASSISTANT REGIONAL DIRECTOR

Regional Director

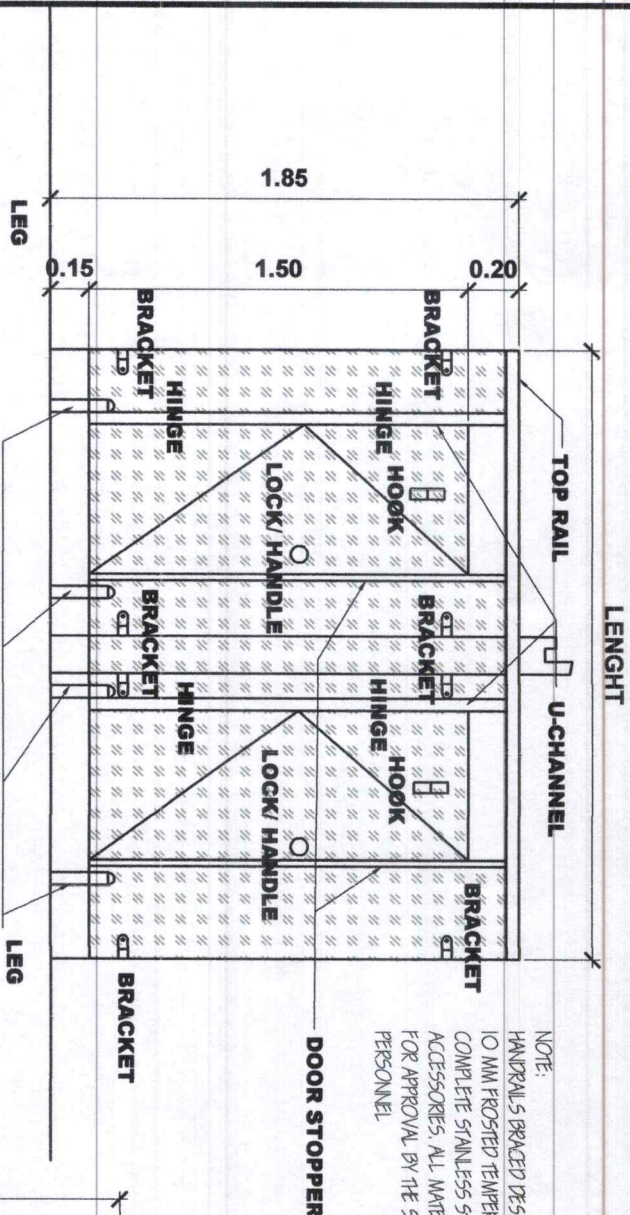


NOTE:
HANDRAILS BRACED DESIGN
10 MM FROSTED TEMPERED GLASS WITH
COMPLETE STAINLESS STEEL
ACCESSORIES. ALL MATERIAL SHALL BE
FOR APPROVAL BY THE SUPERVISING
PERSONNEL

TOILET DOOR AND PARTITIONS DETAIL

SCALE

1: 80 MTS,
1.85

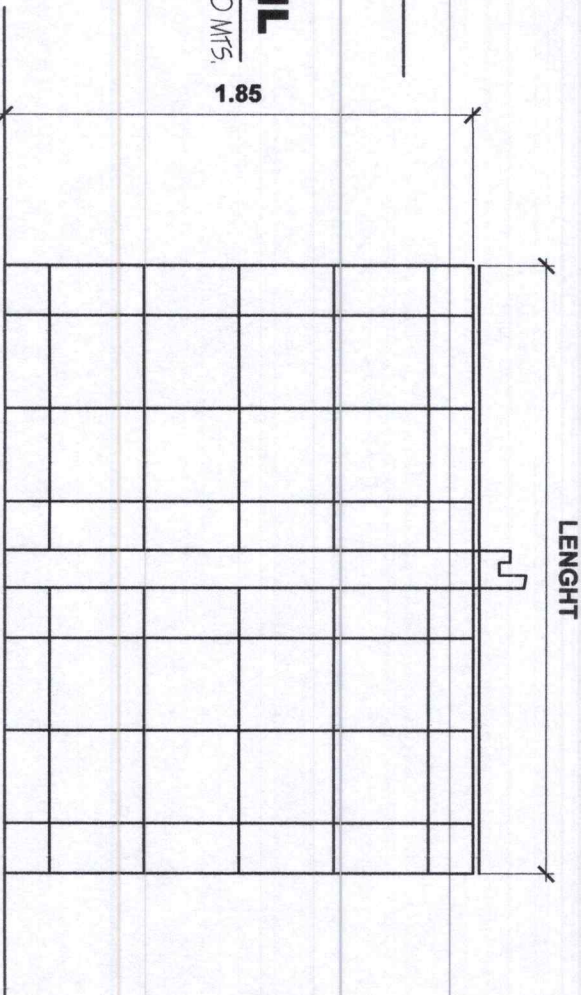

TOILET DOOR AND PARTITIONS DETAIL

SCALE

1: 80 MTS,

OWN BY:	PROJECT TITLE:	PREPARED BY:	CHECKED BY:	RECOMMENDING APPROVAL:	APPROVED BY:	SHEET NO.
 REPUBLIC OF THE PHILIPPINES DEPARTMENT OF EDUCATION Regional Office No. VIII Address: Gov't Center, Cagayan, Palo, Leyte	REPAIR AND REHABILITATIONS OF DORMITORY BUILDING	RYAN JAY L. BAGON Head, EFS-ESSD	ROSEMARIE M. GUINO, EDD OIC-Chief, ESSD	REBIANO I. SENTILLAS, CESO V ASSISTANT REGIONAL DIRECTOR	EVELYN R. RETALVERO, CESO IV Regional Director	6
						7

		OWN BY: REPUBLIC OF THE PHILIPPINES DEPARTMENT OF EDUCATION Regional Office No. VI		PROJECT TITLE: REPAIR AND REHABILITATIONS OF DORMITORY BUILDING		PREPARED BY: RYAN JAY L. BACON Head EPS-ESSD		CHECKED BY: ROSEMARIE M. GUINO, EDD OIC-Chief ESSD		RECOMMENDING APPROVAL: BERNARDINO I. SENTILLAS, CESO V ASSISTANT REGIONAL DIRECTOR		APPROVED BY: EVELYN R. FETALVERO, CESO IV Regional Director		SHEET NO. 7	
Address: Gov't Center, Candonga, Palo, Lobo		Location: Gov't Center, Candonga, Palo, Lobo												NO. OF PAGE 7	

